


NOTES
 All dimensions are in millimetres unless stated otherwise.
 Drawings are not to be scaled for Construction purposes.
 This drawing is to be read in conjunction with all other relevant drawings and specifications.
 The copyright of this drawing is vested in Harris Irwin Associates Ltd. and must not be copied or reproduced without the written consent of a Director.

Room Type Key

- Bariatric room
- Bedrooms
- Circulation
- Day Rooms
- En-Suites
- Guest
- Sanitary
- Staff
- Storage

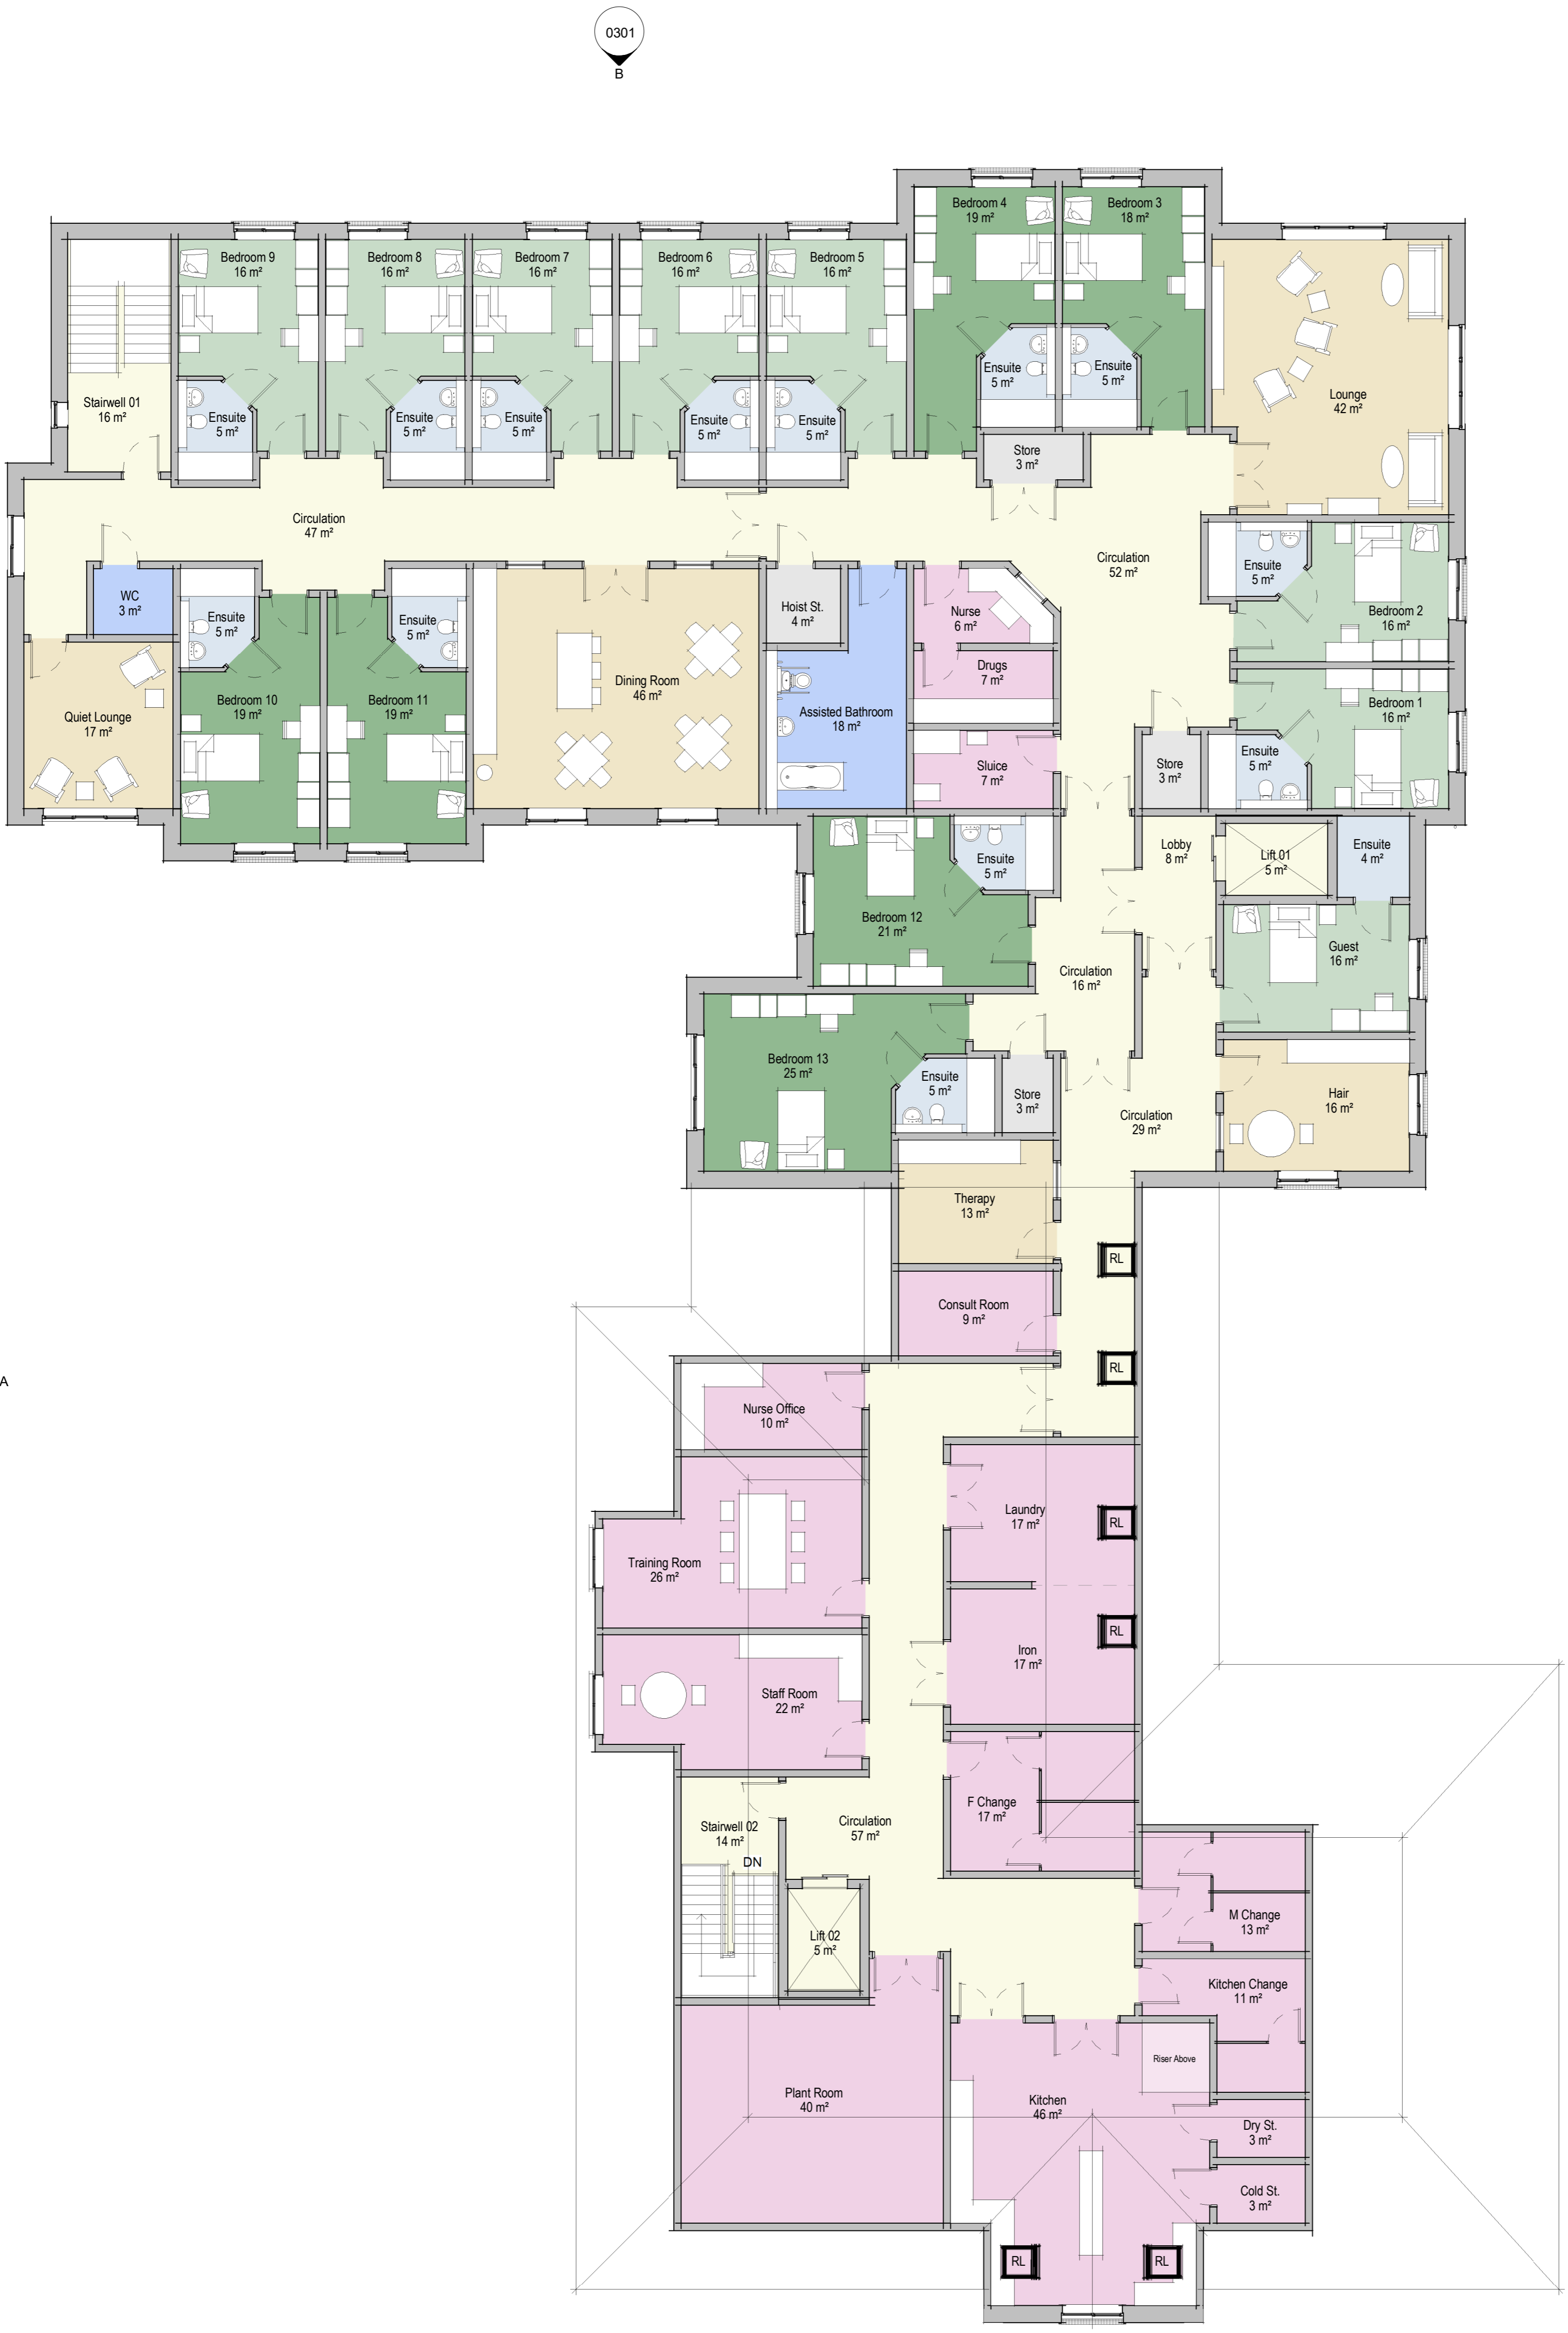


0301
B

0311
C

0301
A

0311
D

1 Proposed First Floor Plan
 1 : 100

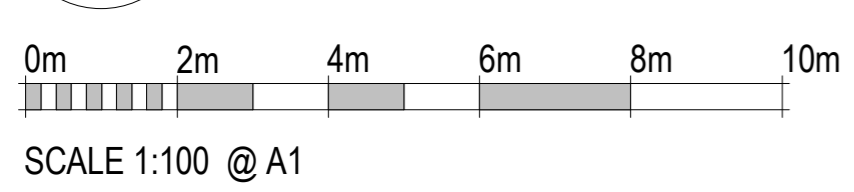

SCALE 1:100 @ A1

Rev	Date	Description	Drawn By	Checked By
P1	30.06.23	Planning Issue	KG	JH

HARRIS IRWIN
 architects

Aske Stables, Aske, Richmond,
 North Yorkshire. DL10 5HG
 t: 01748 825675
 e: enquiries@harrisirwin.com
 w: www.harrisirwin.com

Project:
 Chesterfield
 Land off Hartfield Close,
 Hasland,
 Chesterfield,
 S41 0QG
 Client: Exemplar Health Care

Drawing Title:
 Proposed First Floor Plan

For Planning Submission

HIA Project Number	Scale @ A1	Subsidiary
3521	1 : 100	D0

Project Originator Volume Level Type Role Number
 3521 - HIA - 01 - 01 - DR - A - 0211